


LTR	REVISION	DATE	APPD
D	060121-UF01: REMOVED P/N (OAG)	06-01-21	GP

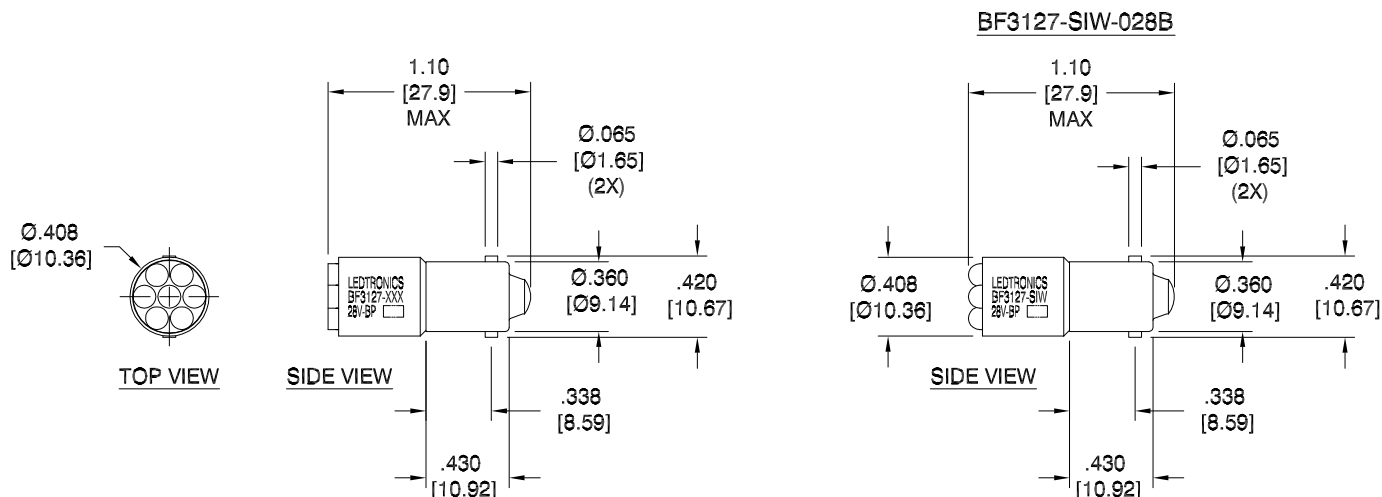

NOTES:

1. ALL DIMENSIONS ARE IN INCHES (MILLIMETERS).
2. SLEEVE MATERIAL: RYNITE FR530 (UL94V-1 MINIMUM, UL94V-0 PREFERRED)
3. BASE MATERIAL: (BODY) BRASS & NICKEL-PLATED BRASS (BARREL)
4. OPERATING TEMPERATURE: ~-30°C to ~+50°C

REVISION NOTIFICATION	
<input type="checkbox"/>	DLC
<input type="checkbox"/>	UL/ETL
<input type="checkbox"/>	MADE IN USA
<input type="checkbox"/>	CUSTOMER _____
<input type="checkbox"/>	OTHER
REDLINE CHECKLIST	
<input type="checkbox"/>	REDLINE(YES)
<input type="checkbox"/>	DATE: _____
<input type="checkbox"/>	INITIATED BY: _____
<input type="checkbox"/>	ECR REQUIRED YES <input type="checkbox"/> NO <input type="checkbox"/>
<input type="checkbox"/>	WORK ORDER# _____

ELECTRICAL - OPTICAL CHARACTERISTICS (Ta = 25°C)

BF3127-0CW-028B	COOL WHITE	28Vdc	0.42 W	0.015 A	12.600cd	-	8000K	105°
BF3127-0ER-028B	SUPER RED	28Vdc	0.64 W	0.023 A	4.025cd	634	-	120°
BF3127-0PB-028B	SUPER BLUE	28Vdc	0.53 W	0.019 A	2.328cd	465	-	110°
BF3127-0UG-028B	SUPER GREEN	28Vdc	0.59 W	0.021 A	0.440cd	574	-	110°
BF3127-0UO-028B	SUPER ORANGE	28Vdc	0.56 W	0.020 A	4.550cd	611	-	120°
BF3127-0UR-028B	ULTRA RED	28Vdc	0.64 W	0.022 A	1.000cd	654	-	110°
BF3127-0UY-028B	SUPER YELLOW	28Vdc	0.62 W	0.022 A	2.248cd	593	-	120°
BF3127-SIW-028B	WARM WHITE	28Vdc	0.31 W	0.011 A	12.320cd	-	3000K	85°
LEDTRONICS PART NO.	COLOR EMITTED	INPUT VOLTAGE, V	POWER (W)	CURRENT (A)	MAXIMUM CANDELA	λP nm	COLOR TEMP. (K)	VIEWING ANGLE (FULL BEAM WIDTH @ 50% INTENSITY)

LEDTRONICS, INC.
23105 KASHIWA COURT
TORRANCE, CA 90505

-PROPRIETARY-
This document contains Proprietary information of LEDTRONICS, INC. It may not be copied, used or disclosed for any purpose without the prior express written consent of LEDTRONICS, INC.

.XXX ± .010 TOLERANCE PER ANSI-Y14.5
.XX ± .025 (UNLESS OTHERWISE STATED)
ANGLES ± 0°.30'
FRACT. ± 1/32

TITLE							
BF3127-XXX-028B							
DWG NO		SCALE		SHEET		DATE	
BF3127-28V-BP		1:1		1 OF 1		01-11-08	
CODE IDENT NO.	DWG BY	CHK BY	QA	SB	MFG LD	R&D UF	
8Z410	01-11-08		06-01-21	06-01-21	06-01-21	06-01-21	